


FIGURE GROUND PHASE I



PEDESTRIAN USE - INTERACTIVE ELEMENT CONCEPT

CONCEPT DEVELOPMENT

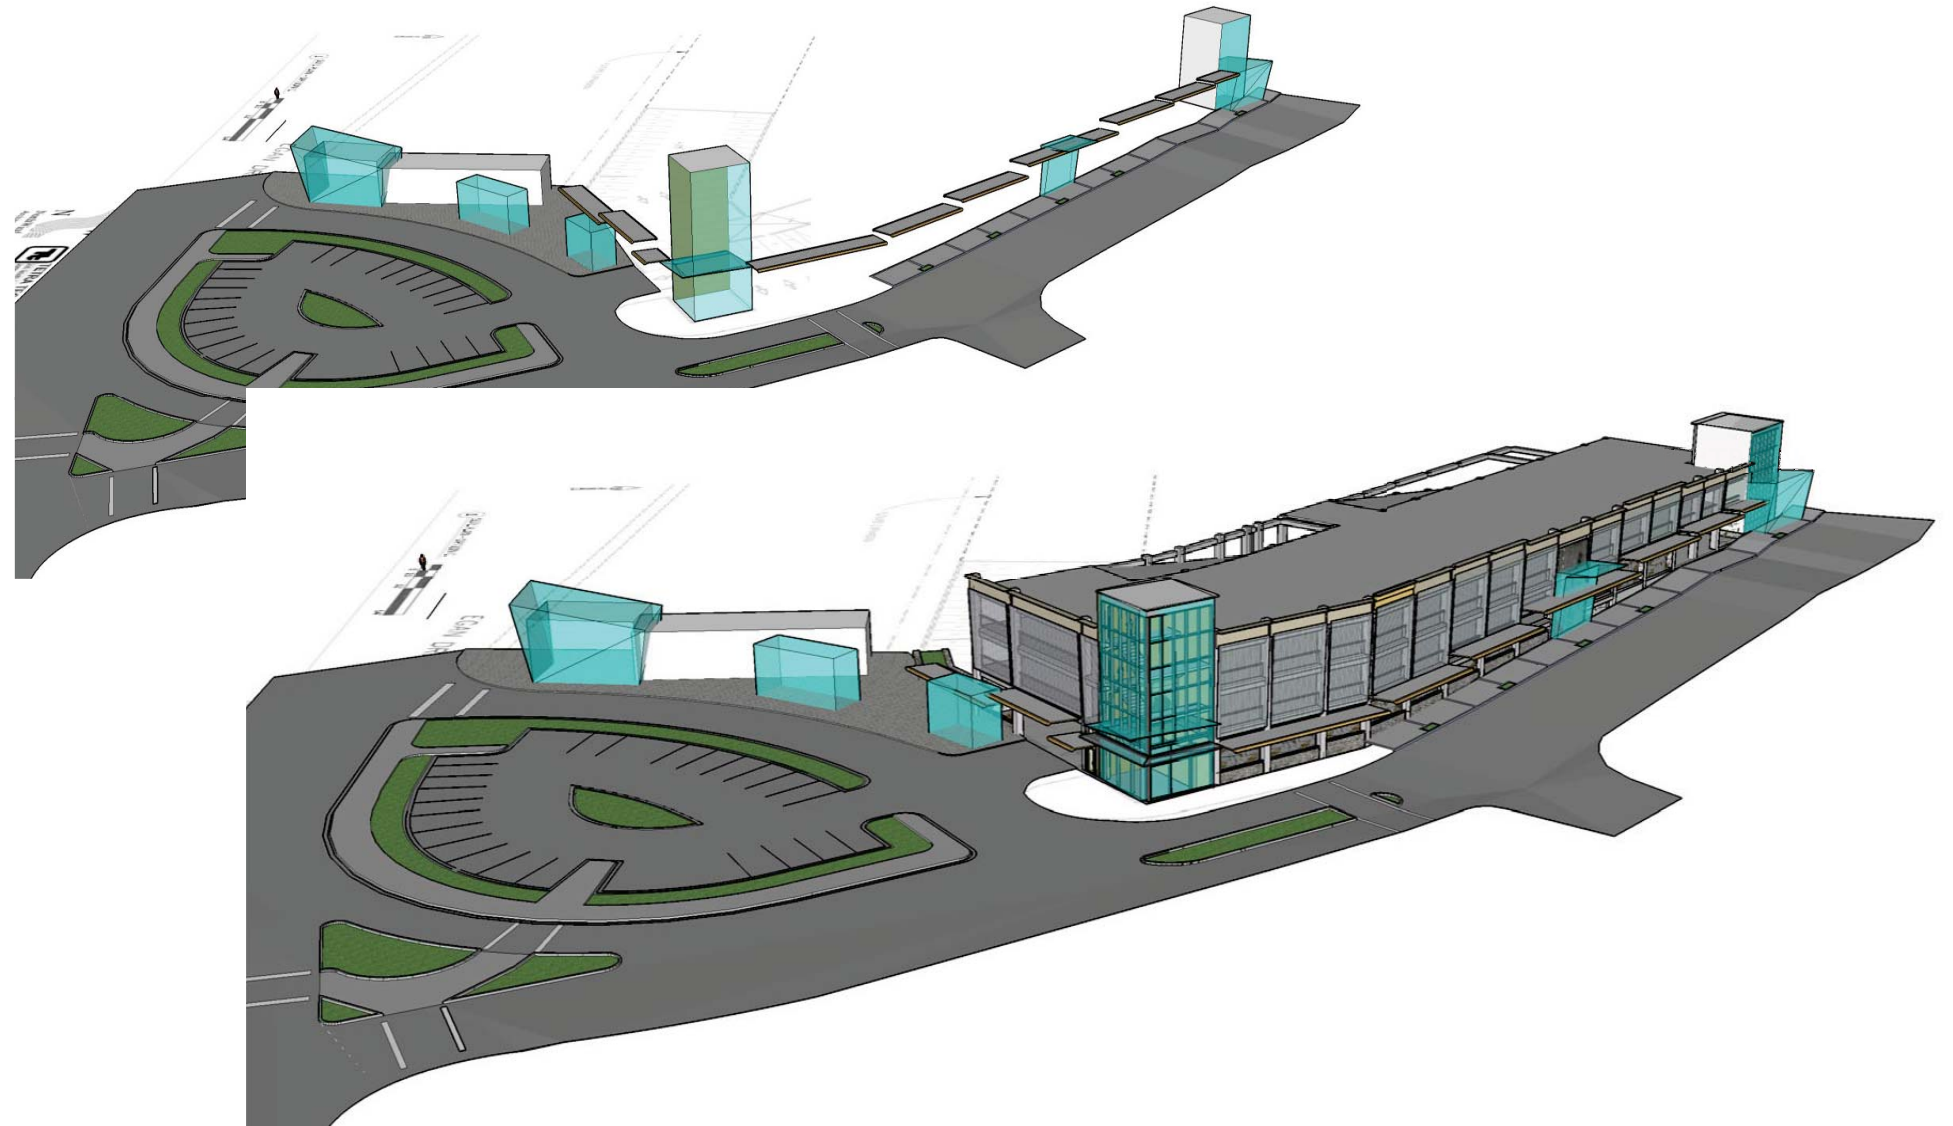

TETRA TECH/KCM
 230 South Franklin, Suite 204
 Juneau, Alaska 99801-1364
 907-586-6400 Fax: 907-463-3677

DOWNTOWN TRANSPORTATION CENTER - STUDY



EXISTING FACADE CONTEXT

CORNICE


WOOD AT STAIR TOWER

UPPER FACADE

CANOPY SYSTEM

LOWER FACADE COMPONENTS

STREET AMENITIES

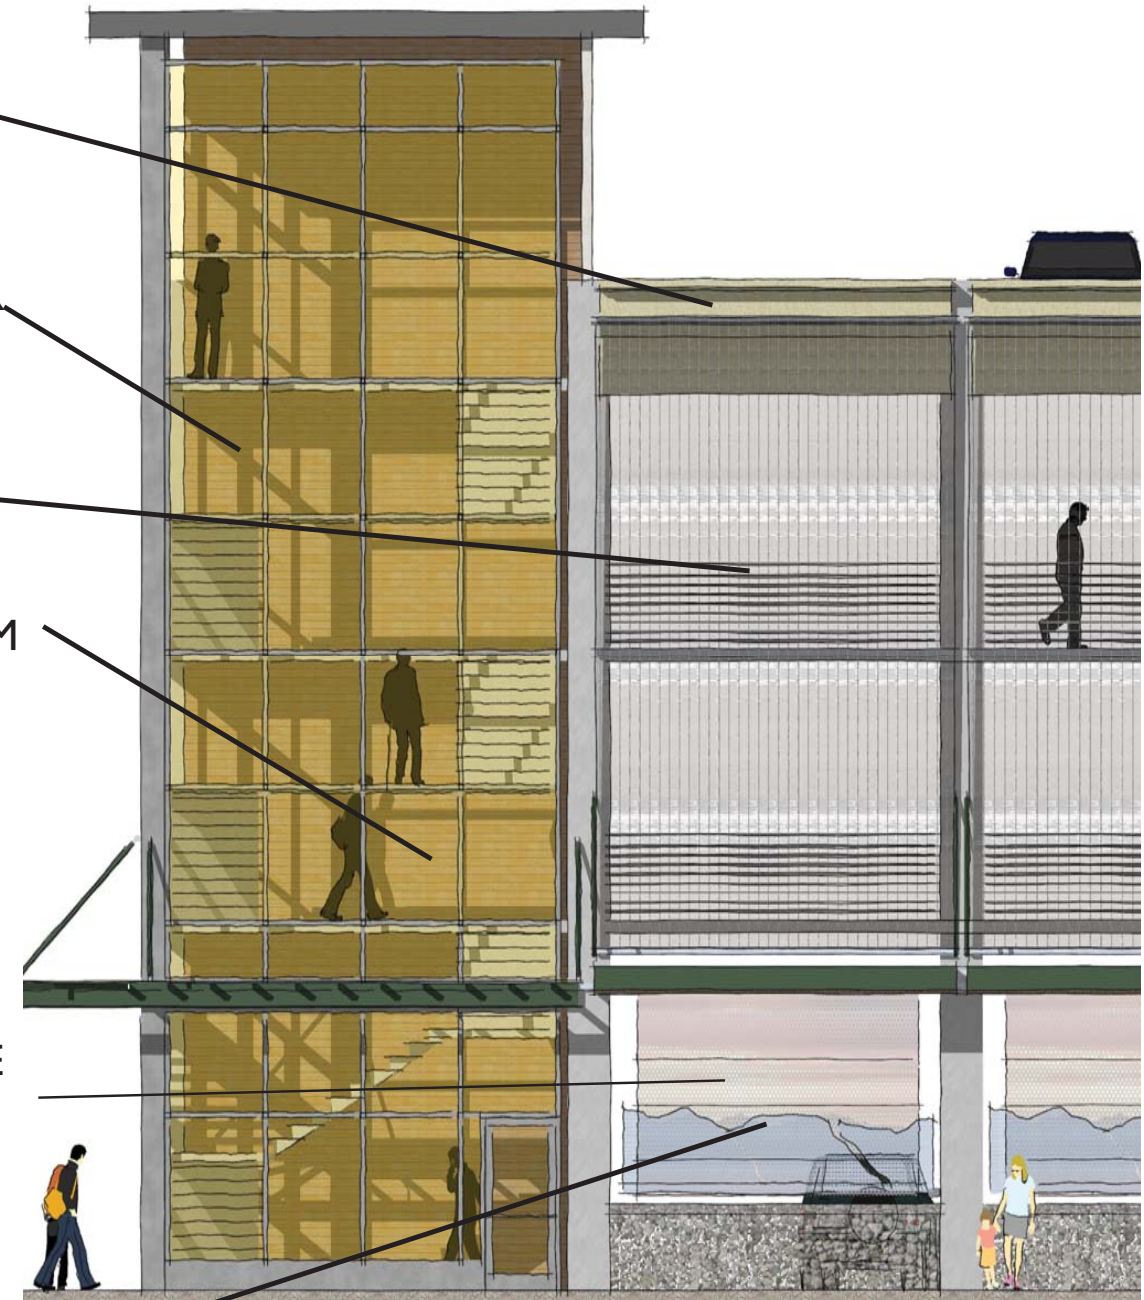

PROPOSED FACADE



TETRA TECH/KCM
 230 South Franklin, Suite 204
 Juneau, Alaska 99801-1364
 907-586-6400 Fax: 907-463-3677

DOWNTOWN TRANSPORTATION CENTER - STUDY



GLASS CANOPIES AT PUBLIC SPACES


WOOD SOFFIT AT CEILING

GLASS ENCLOSURE

WOOD SURFACE AT WALLS

GLASS CANOPIES AT PUBLIC SPACES

LOWER FACADE ART

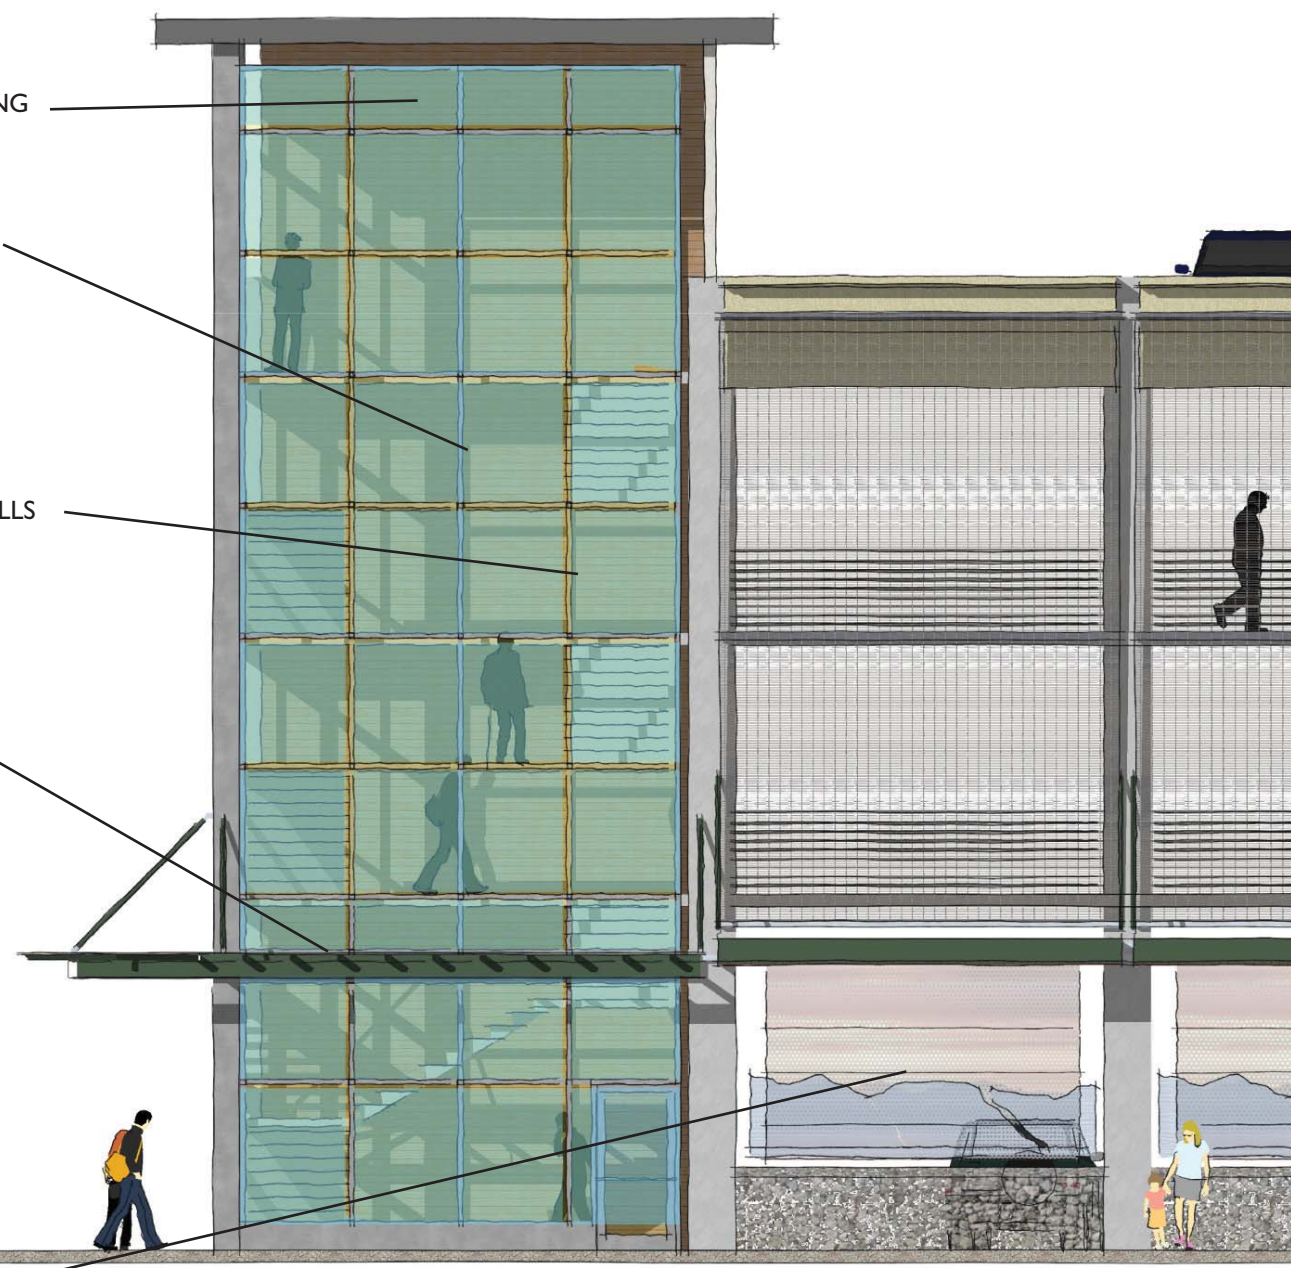


TRANSIT CENTER ARCHITECTURAL DEATAIL

PARKING GARAGE ARCHITECTURAL DETAIL



TETRA TECH/KCM
 230 South Franklin, Suite 204
 Juneau, Alaska 99801-1364
 907-586-6400 Fax: 907-463-3677

DOWNTOWN TRANSPORTATION CENTER - STUDY

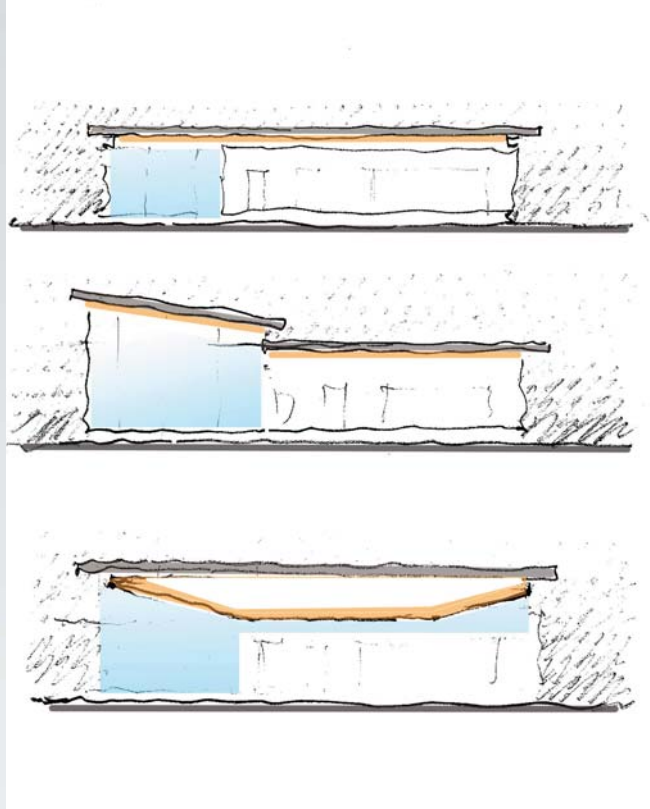


CONCEPT DEVELOPMENT




TRANSIT CENTER ARCHITECTURAL CONCEPT



TRANSIT CENTER - ELEMENTS

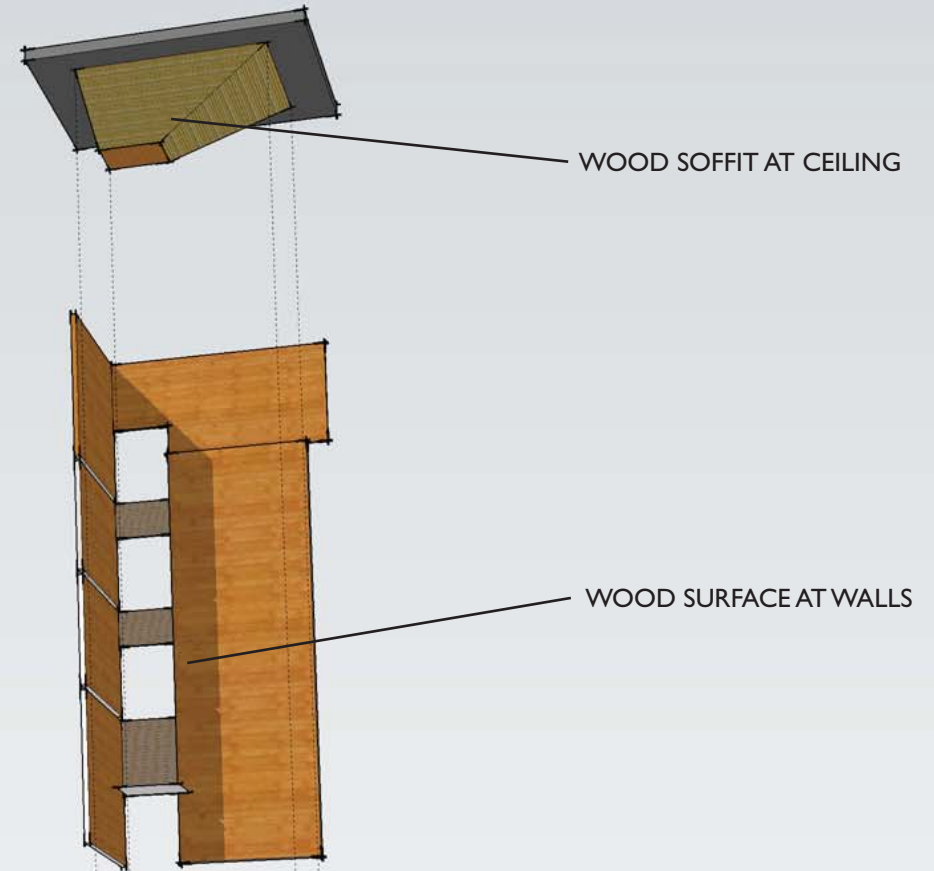


PARKING GARAGE STAIR ELEMENTS

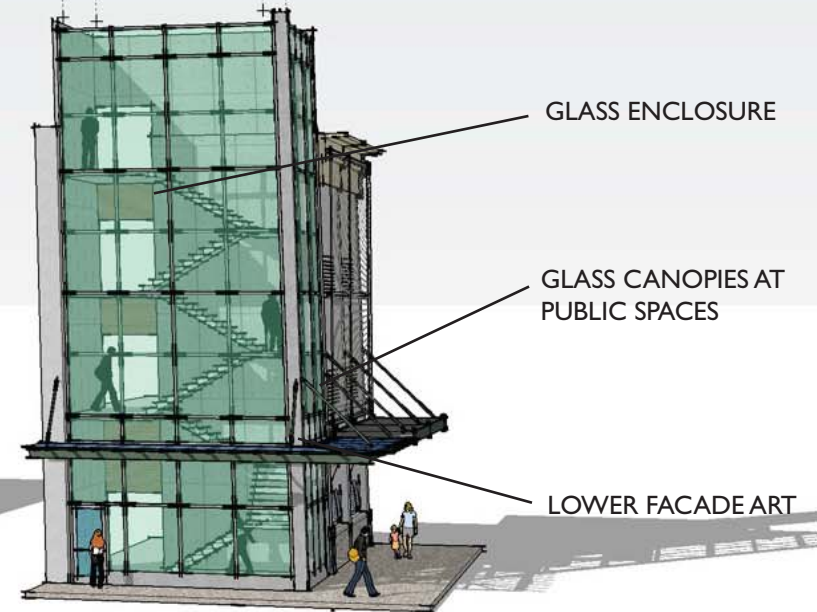

DOWNTOWN TRANSPORTATION CENTER - STUDY



TETRA TECH/KCM
 230 South Franklin, Suite 204
 Juneau, Alaska 99801-1364
 907-586-6400 Fax: 907-463-3677

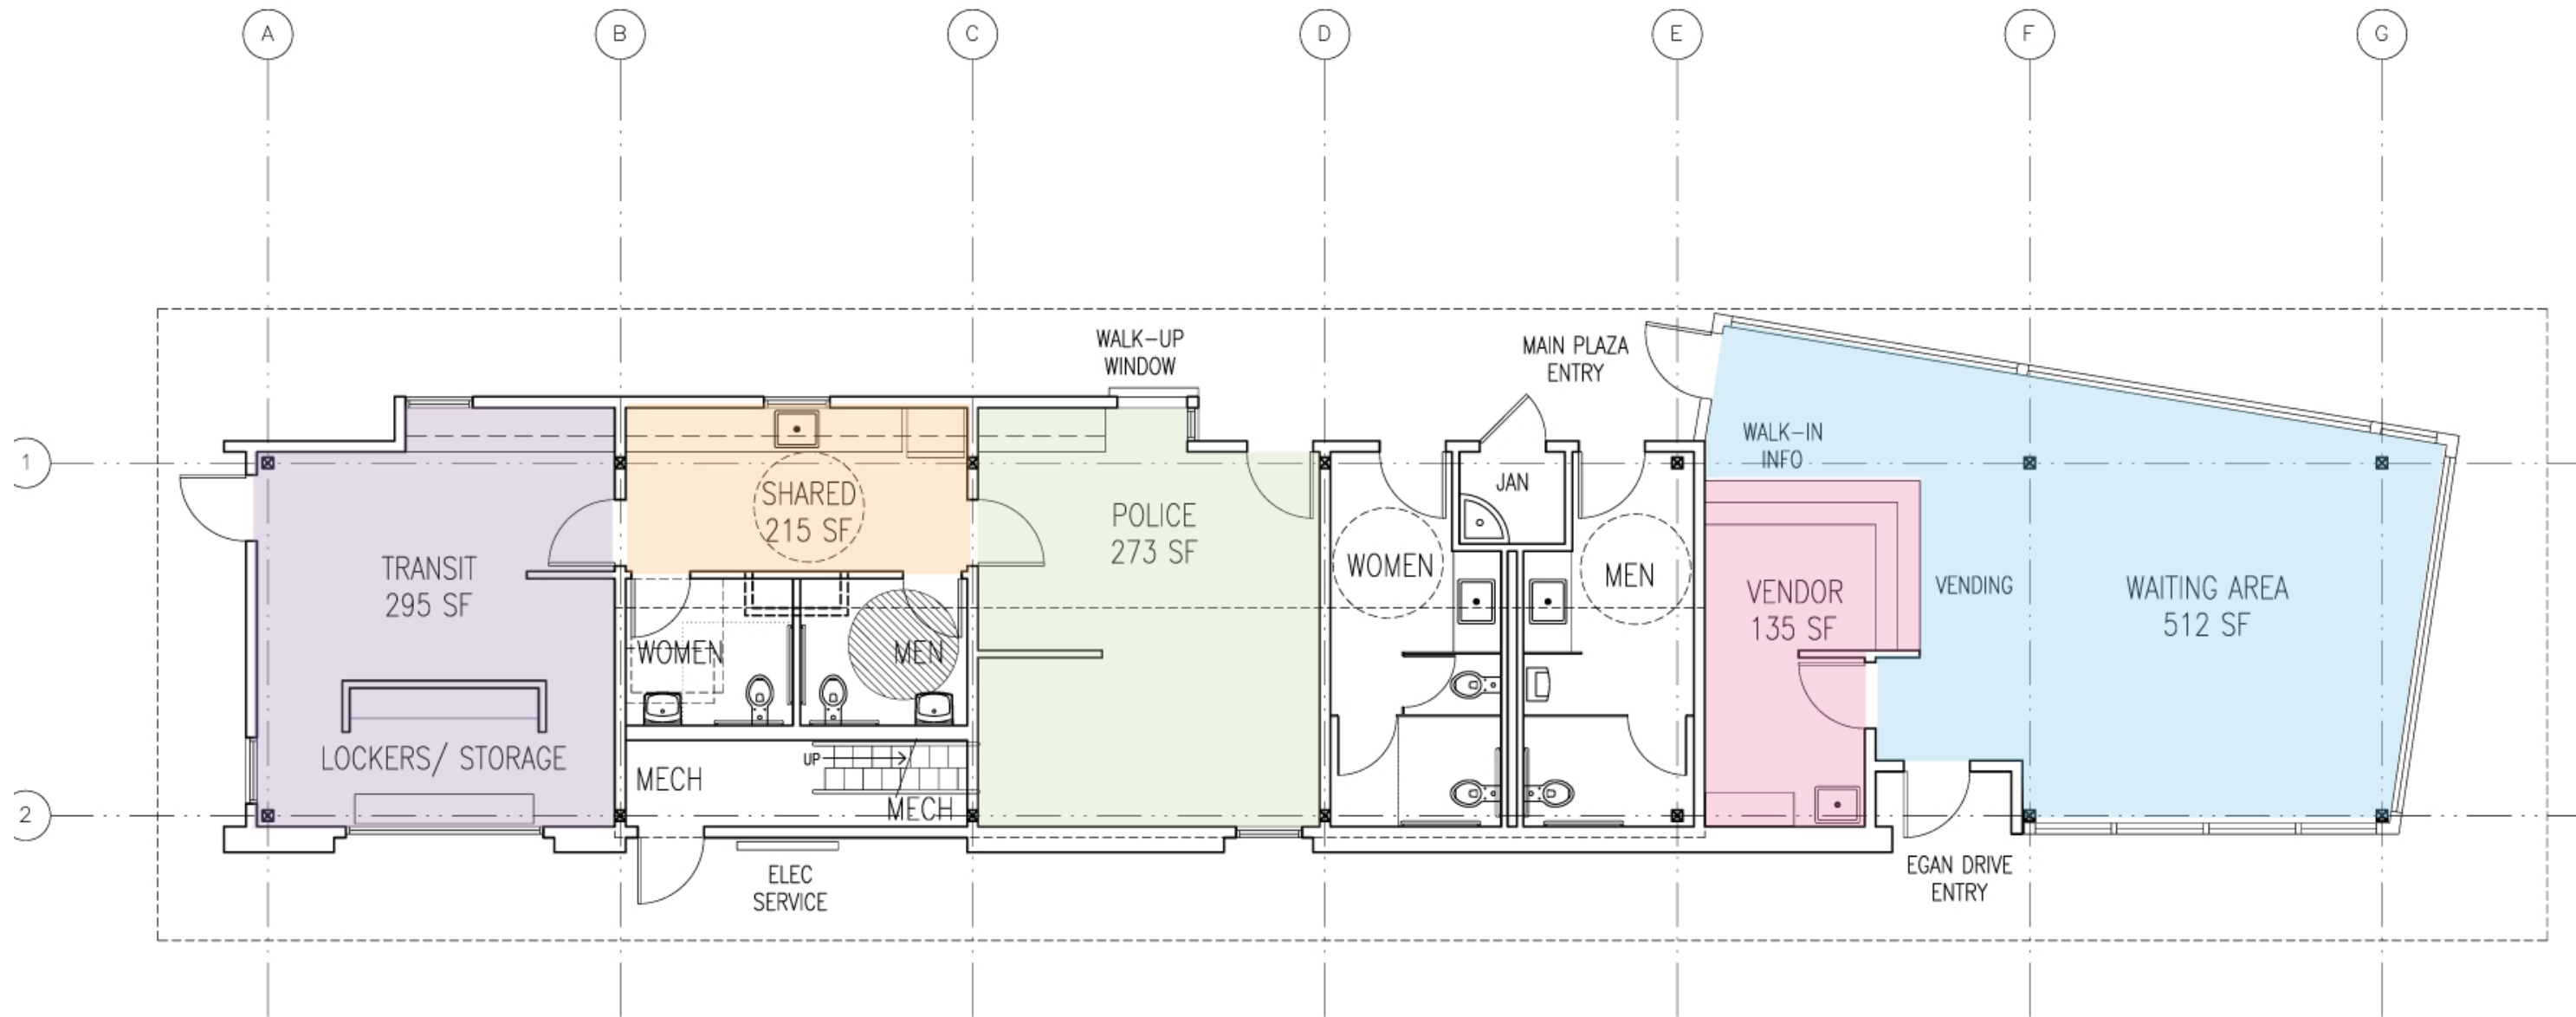


1 FLOOR PLAN



TETRA TECH/KCM
 230 South Franklin, Suite 204
 Juneau, Alaska 99801-1364
 907-586-6400 Fax: 907-463-3677

DOWNTOWN TRANSPORTATION CENTER - STUDY

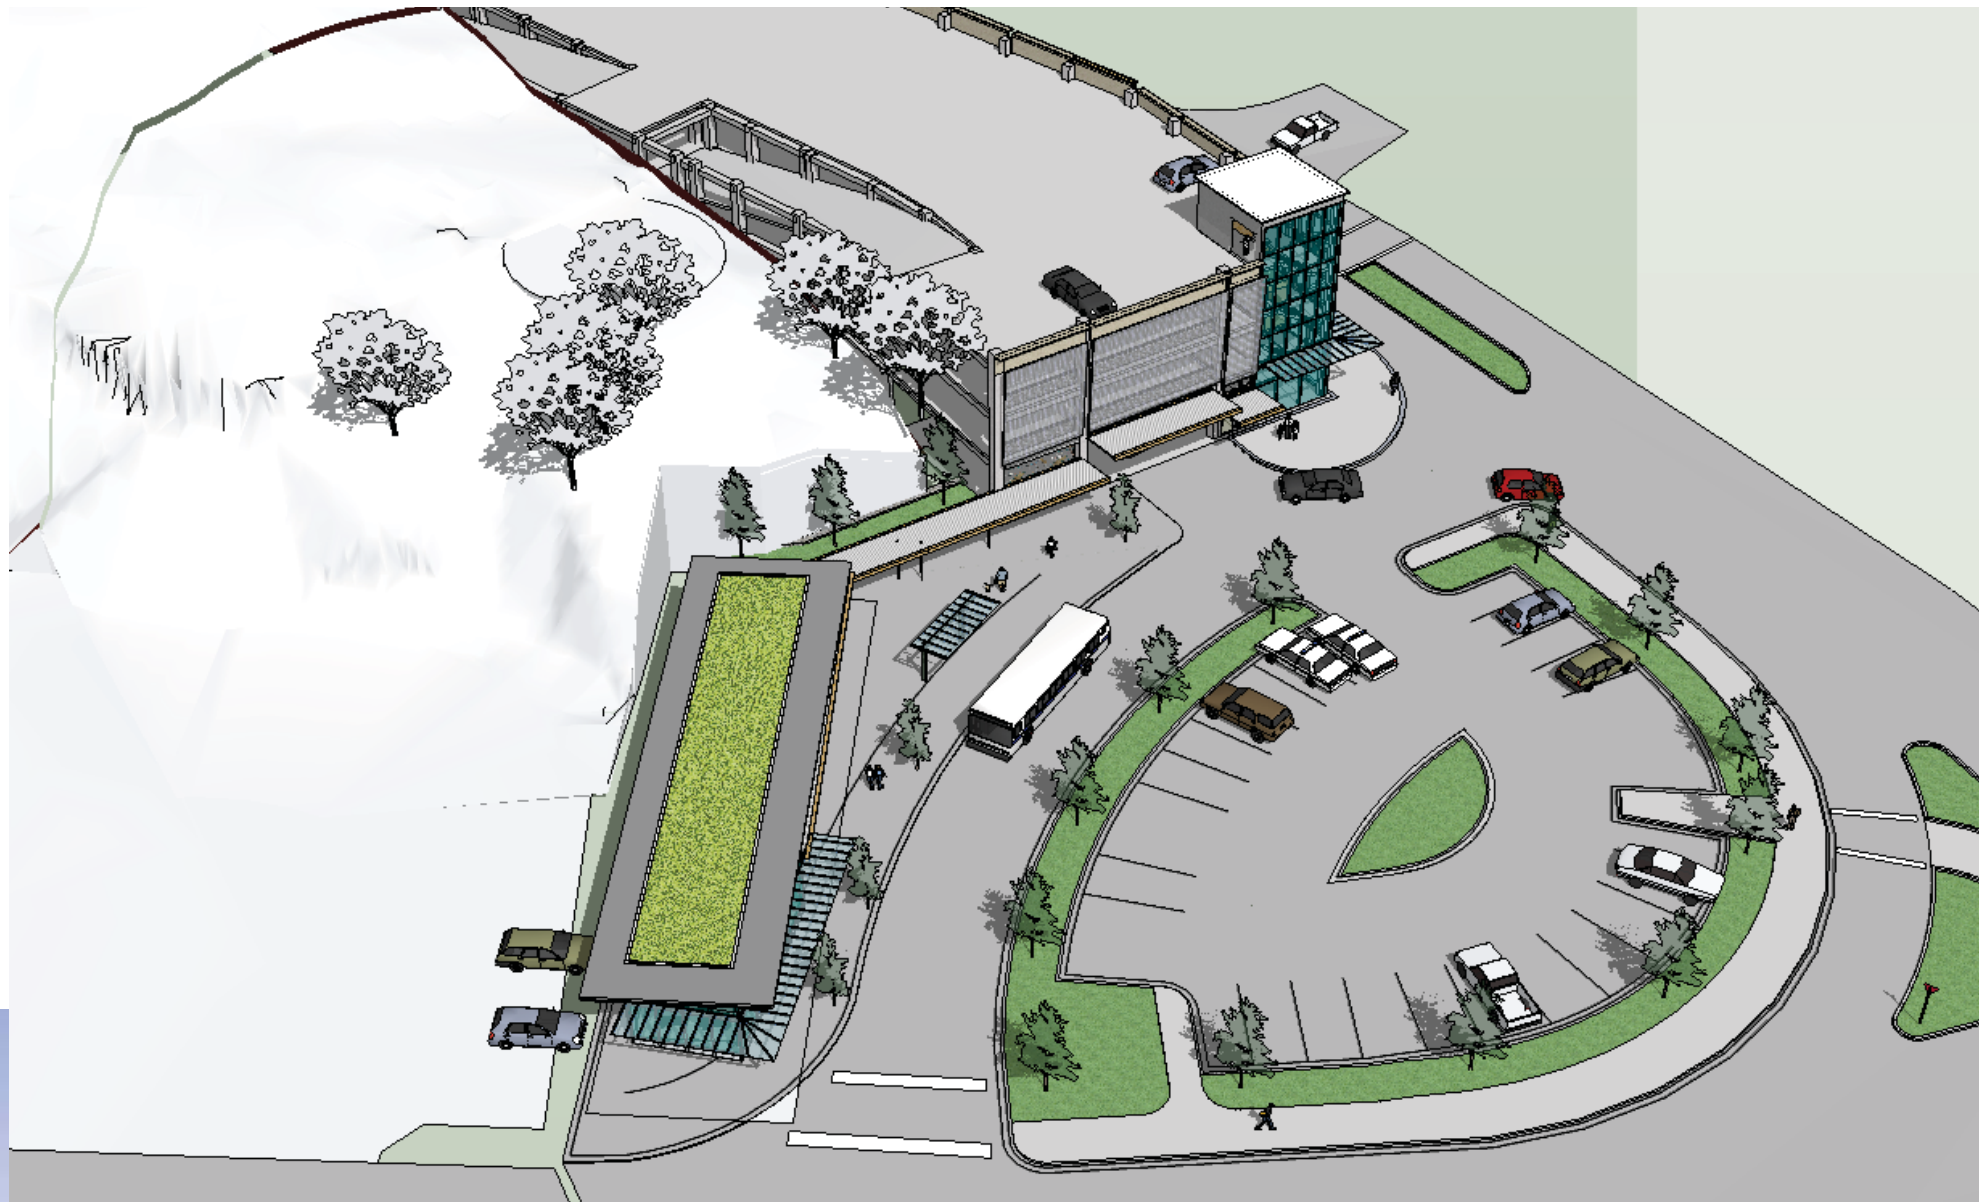



ABOVE VIEW SHOWING CANOPIES



ARRIVAL VIEW FROM EGAN




DOWNTOWN TRANSPORTATION CENTER - STUDY

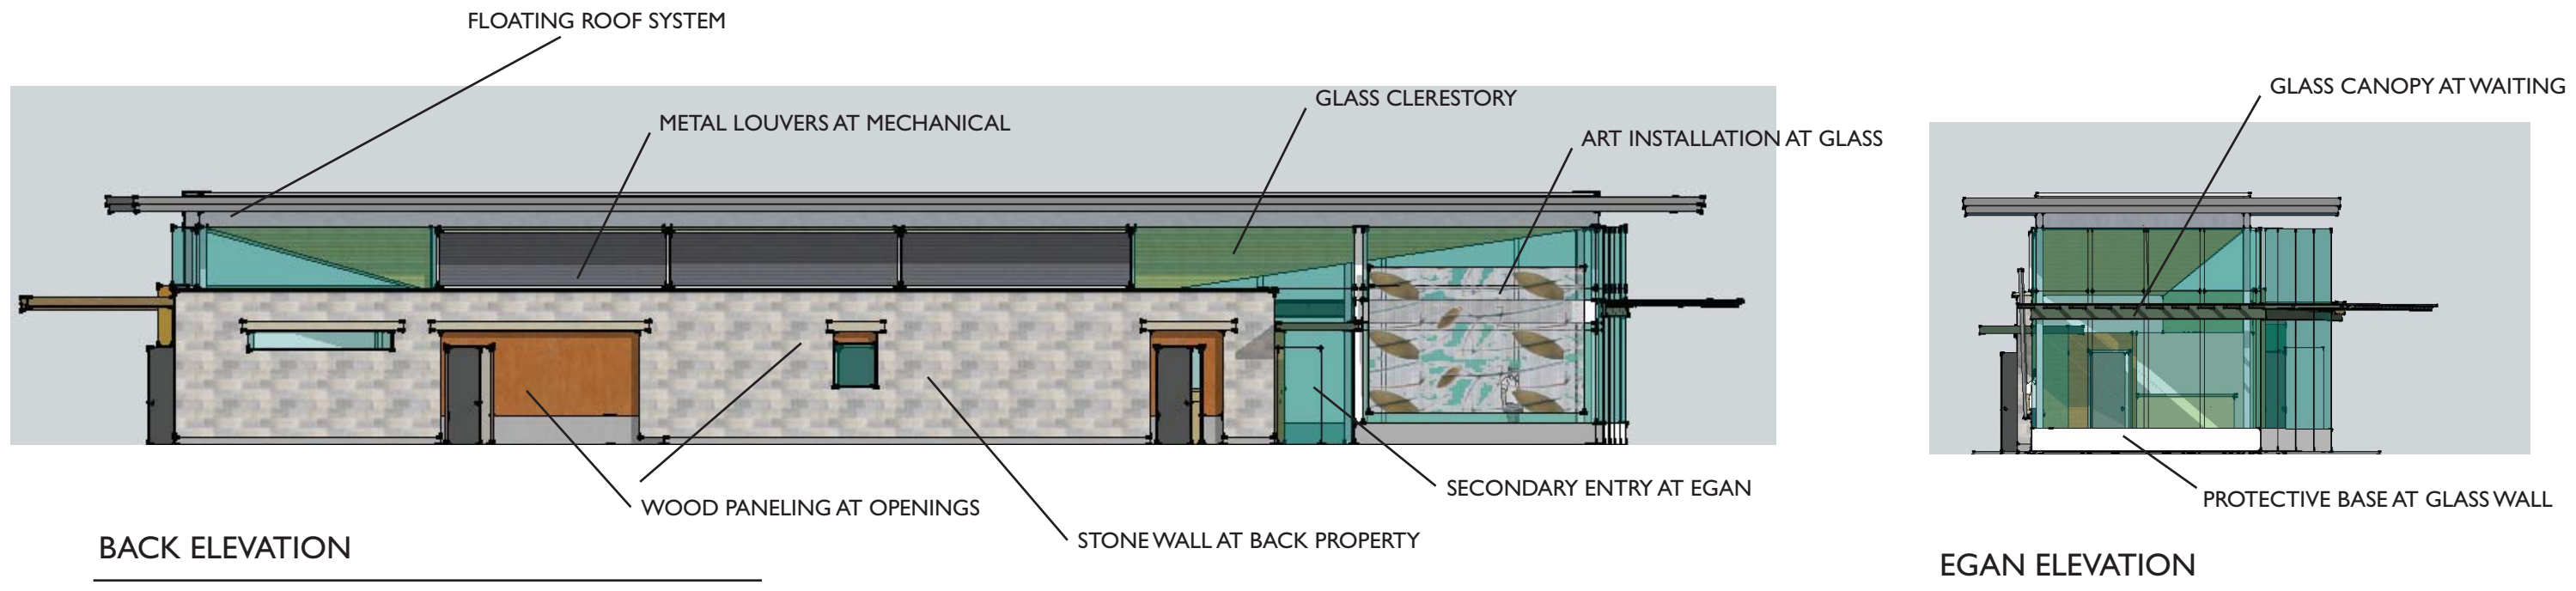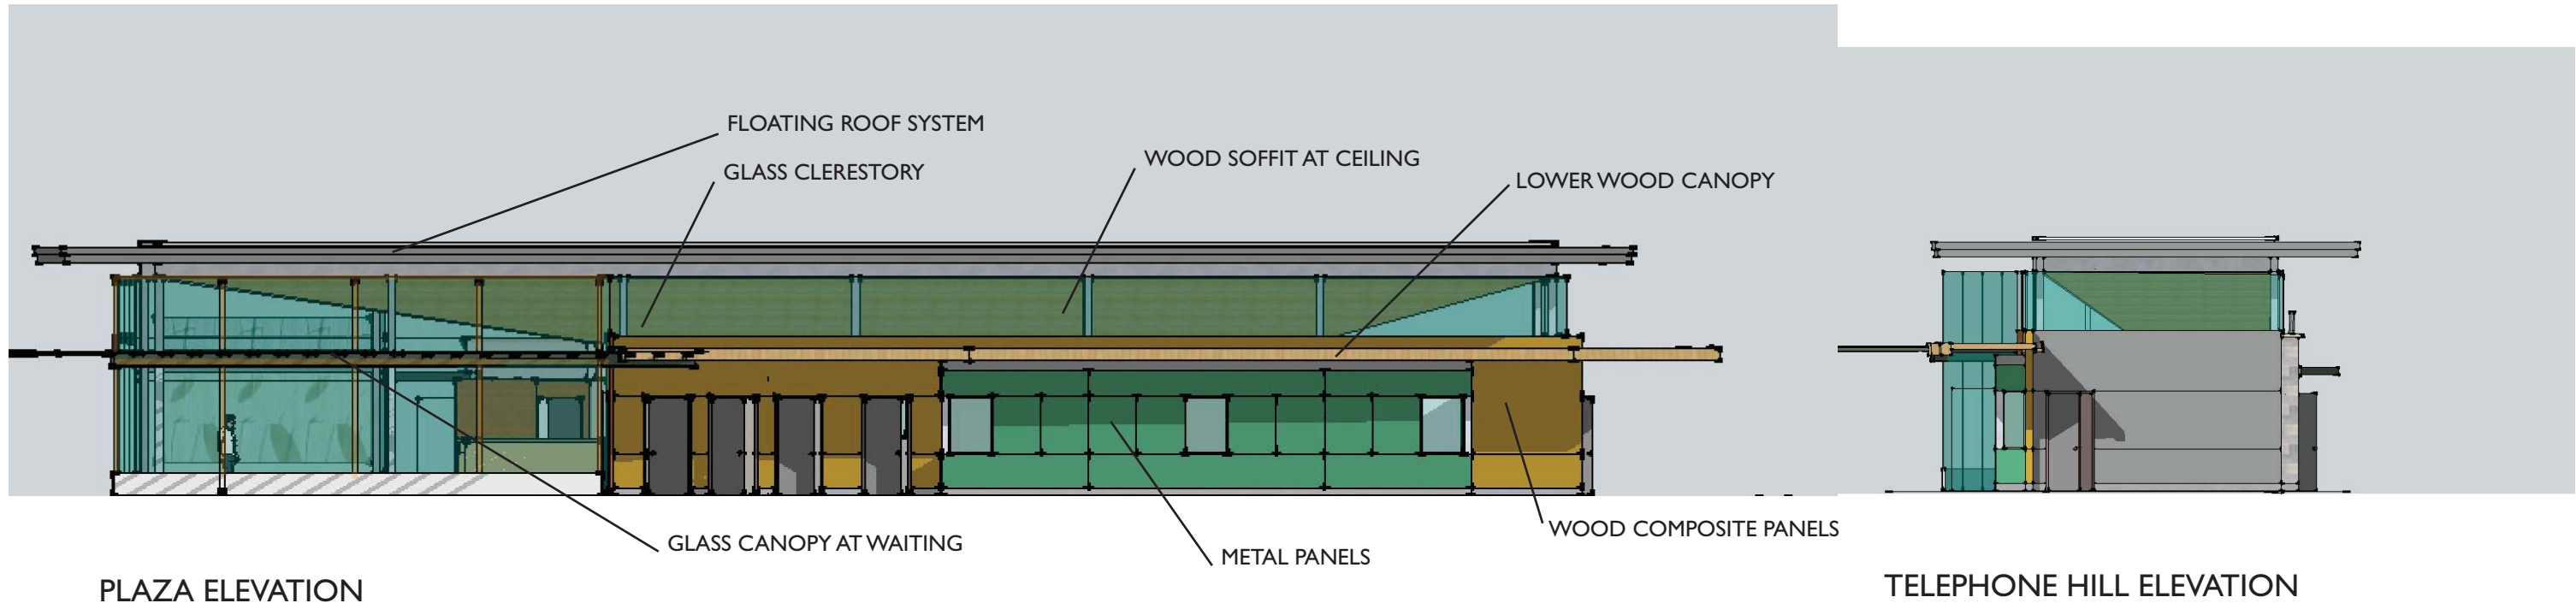

TETRA TECH/KCM
230 South Franklin, Suite 204
Juneau, Alaska 99801-1364
907-586-6400 Fax: 907-463-3677

DOWNTOWN TRANSPORTATION CENTER - STUDY

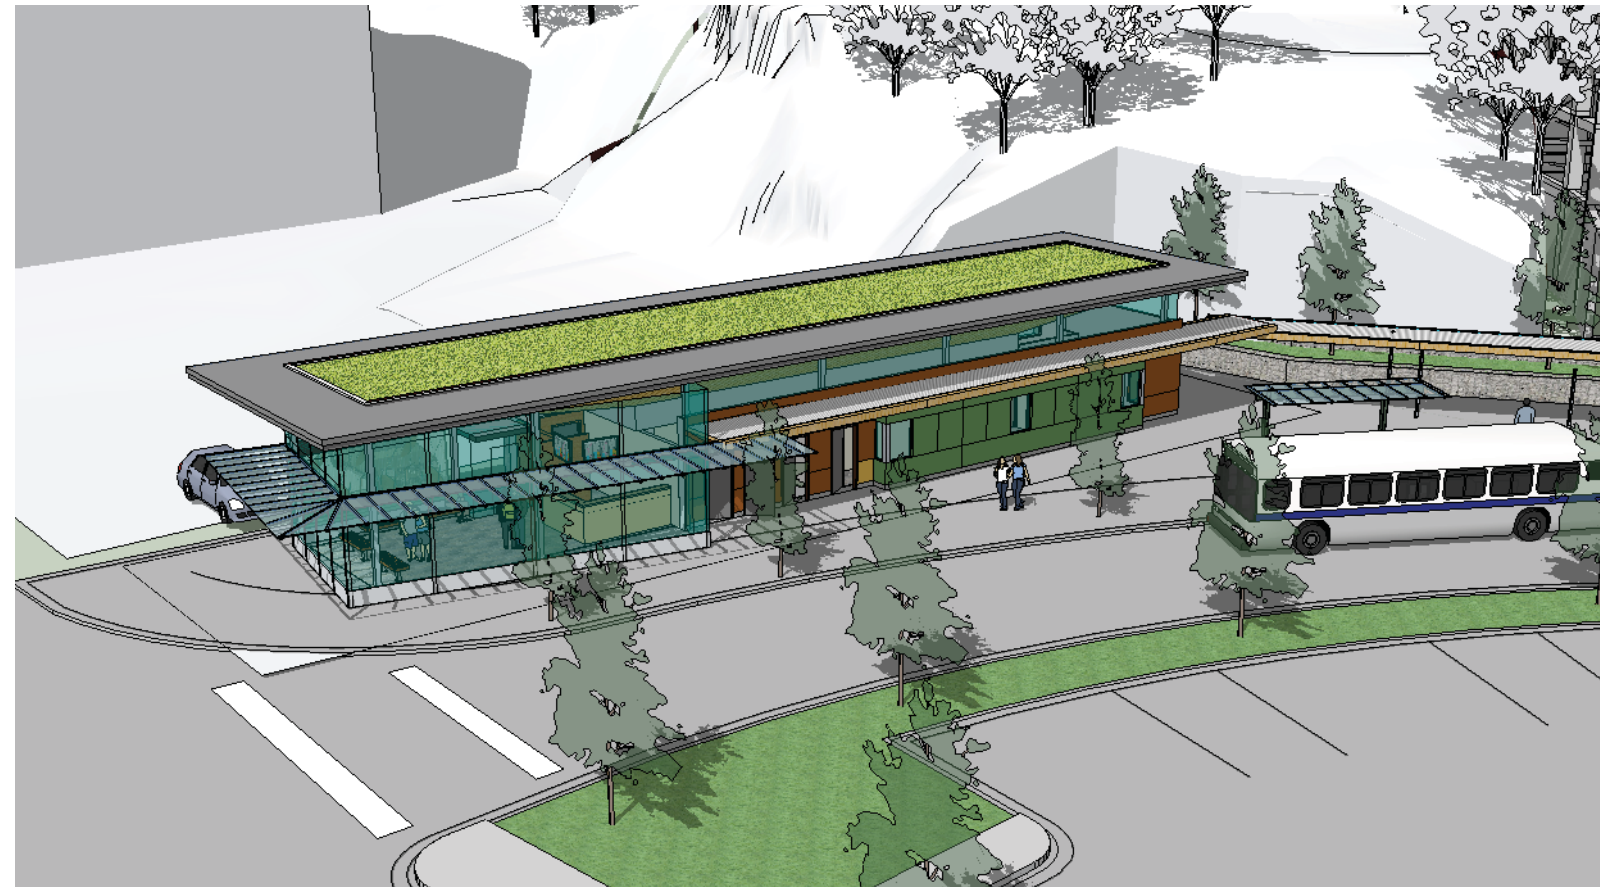


TRANSIT CENTER WAITING ROOM



TRANSIT CENTER WAITING FROM EGAN



DOWNTOWN TRANSPORTATION CENTER - STUDY

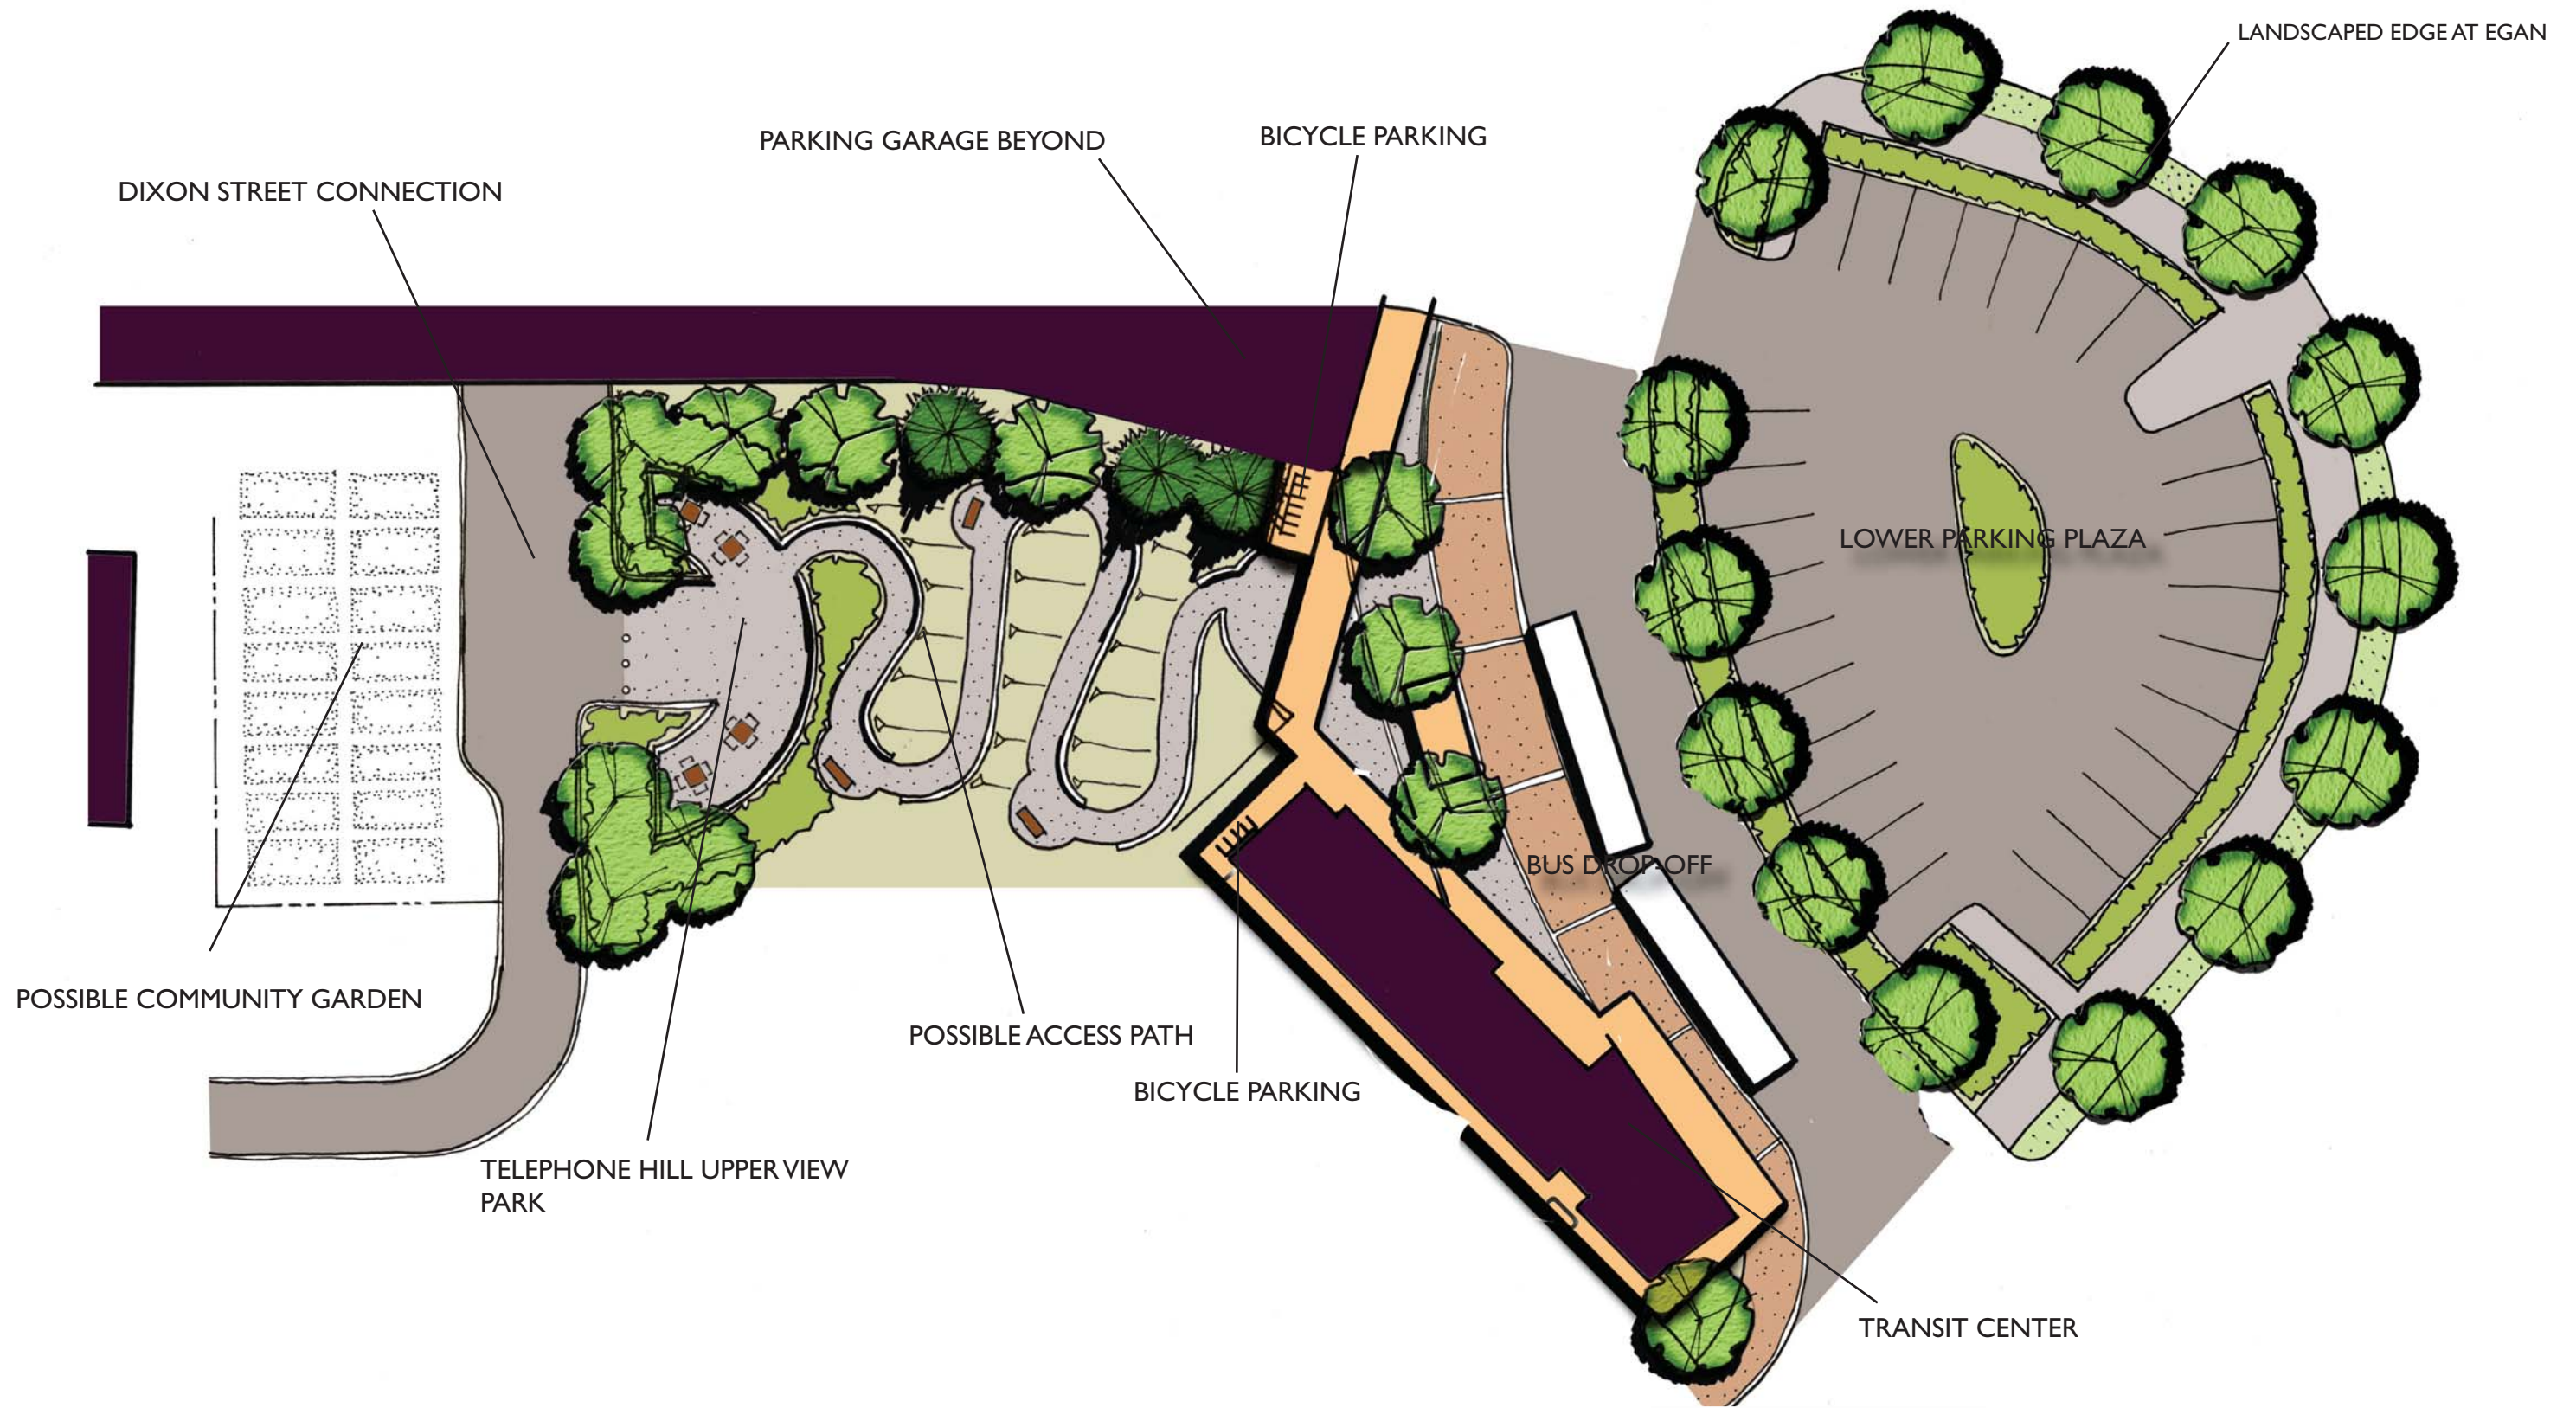

SITE DEVELOPMENT



TETRA TECH/KCM
 230 South Franklin, Suite 204
 Juneau, Alaska 99801-1364
 907-586-6400 Fax: 907-463-3677

DOWNTOWN TRANSPORTATION CENTER - STUDY



DOWNTOWN TRANSPORTATION CENTER



**DOWNTOWN TRANSPORTATION
CENTER - STUDY**